


A

A

C

E

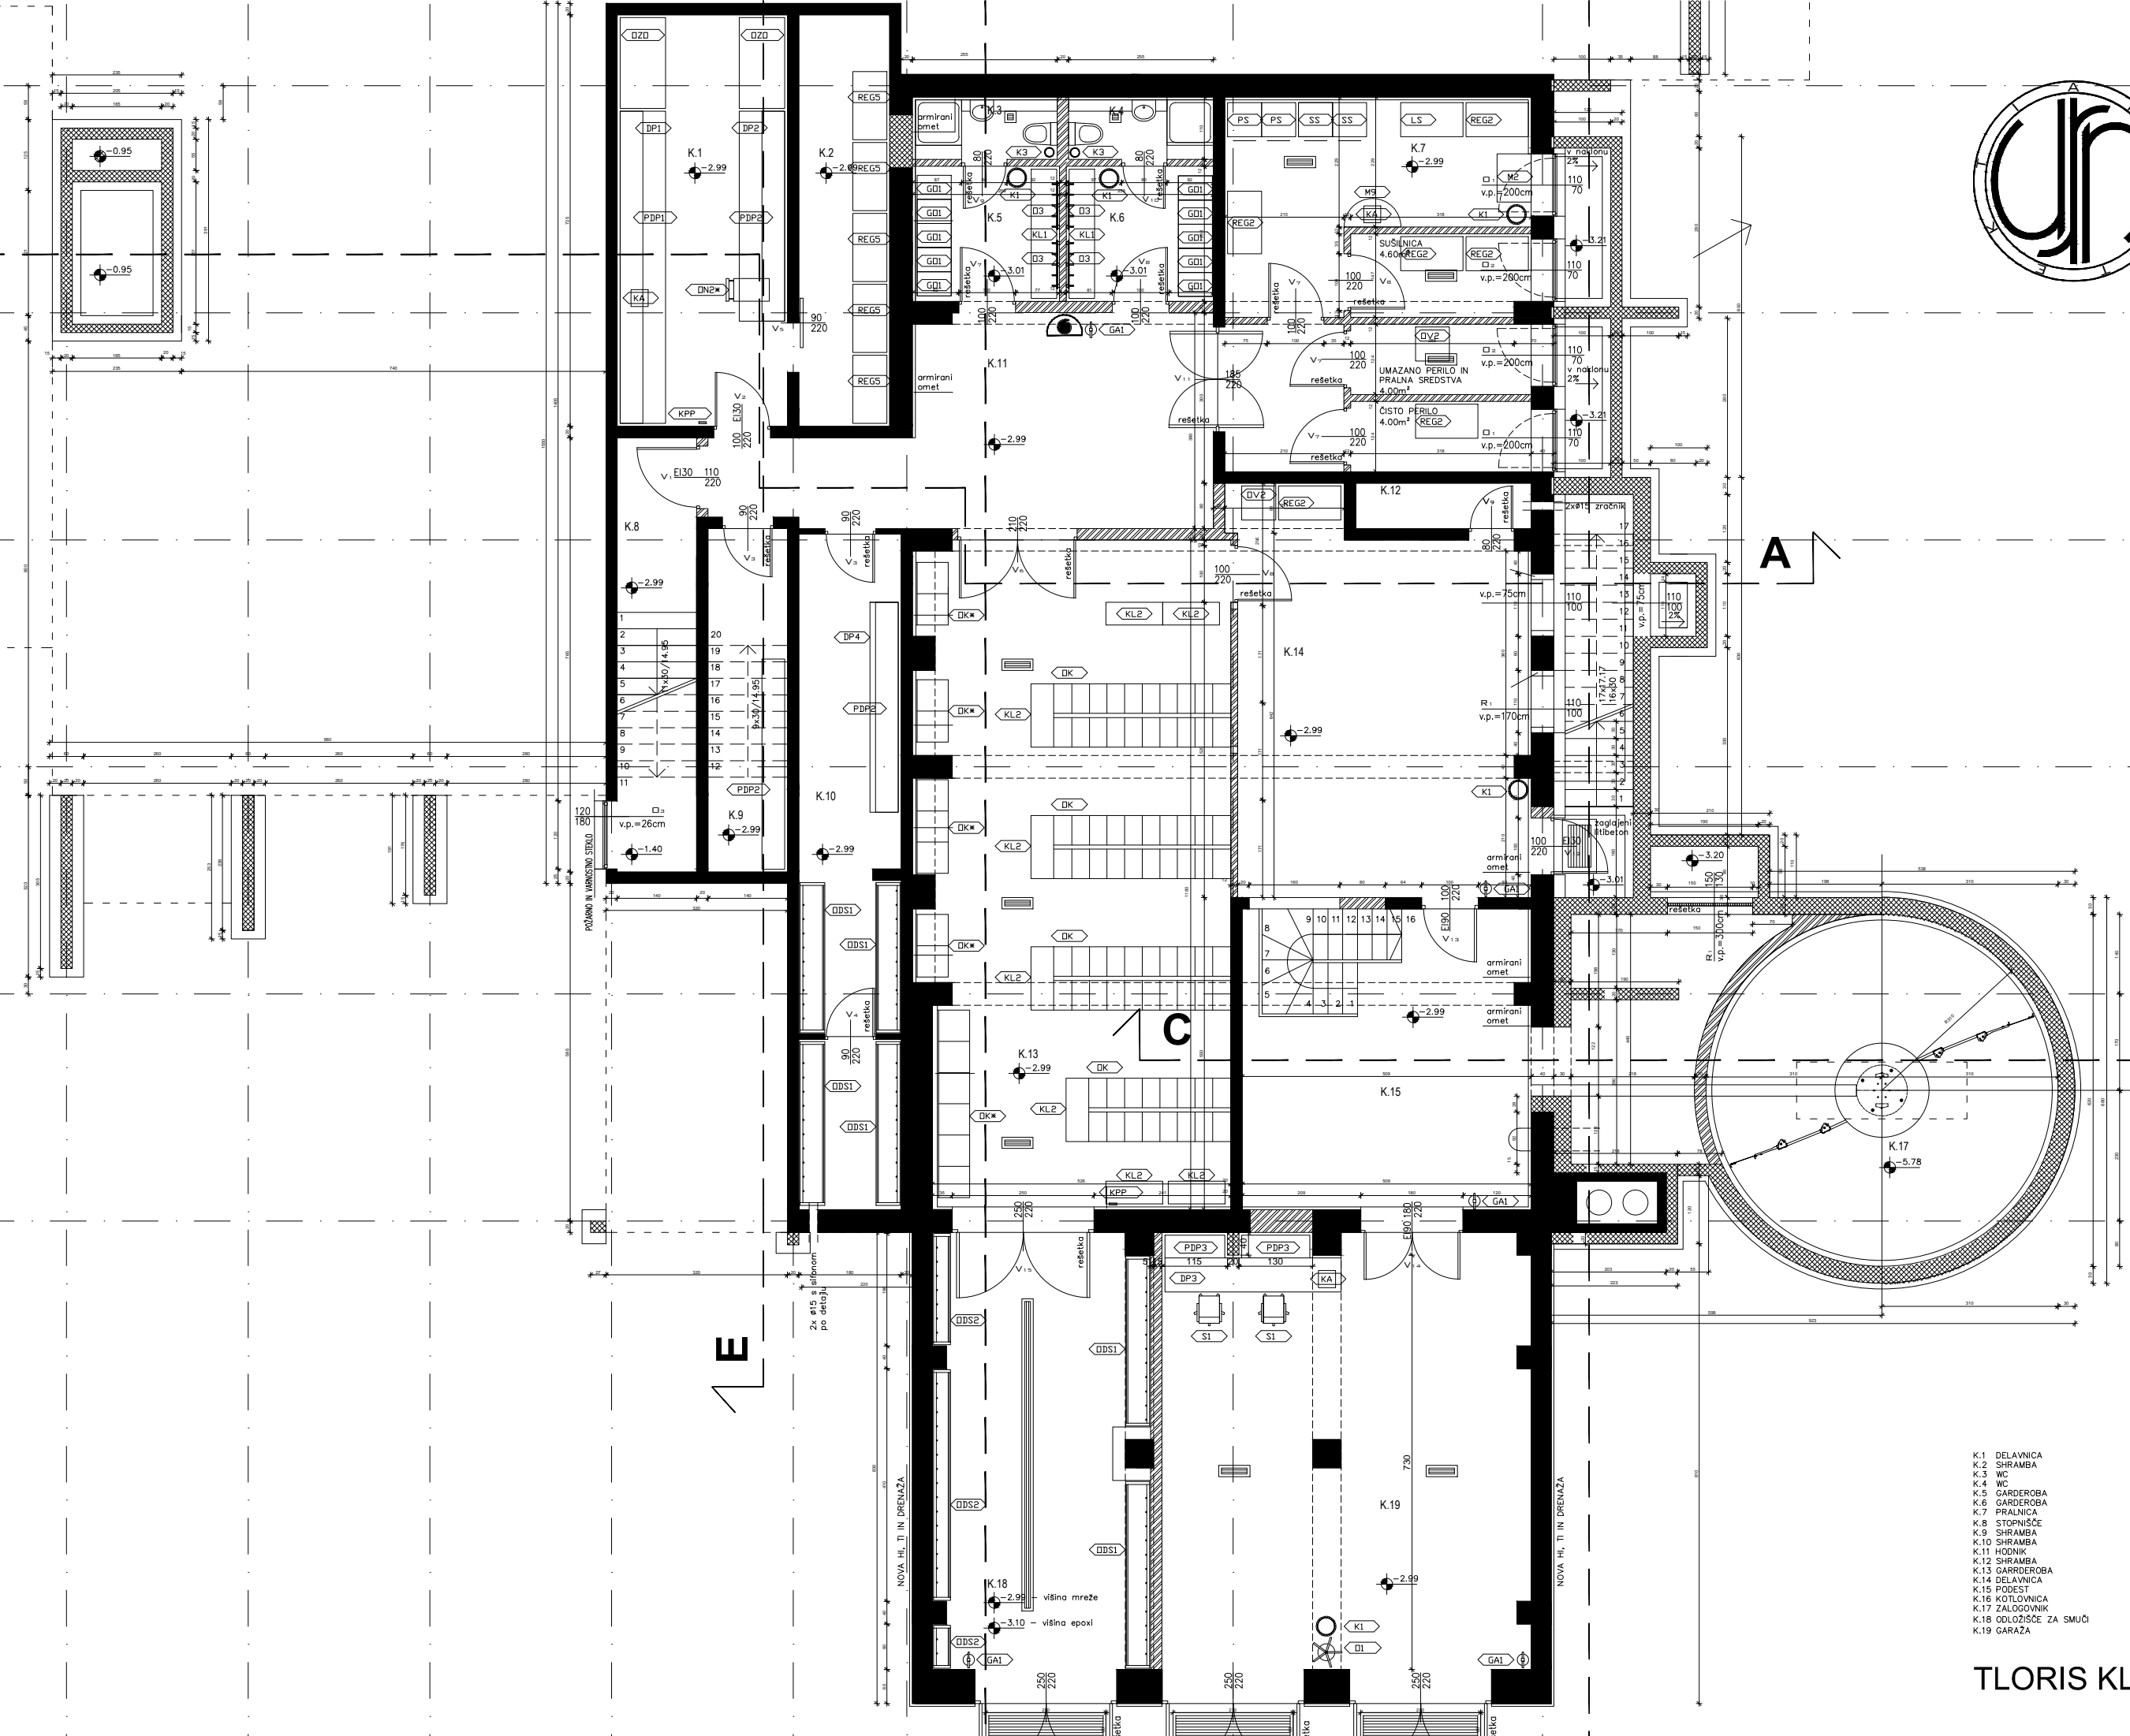

- K.1 DELAVNICA
- K.2 SHRAMBA
- K.3 WC
- K.4 WC
- K.5 GARDEROBA
- K.6 GARDEROBA
- K.7 PRALNICA
- K.8 STOPNIŠČE
- K.9 SHRAMBA
- K.10 SHRAMBA
- K.11 HODNIK
- K.12 SHRAMBA
- K.13 GARDEROBA
- K.14 DELAVNICA
- K.15 PODEST
- K.16 KOTLOVNICA
- K.17 ZALOŽOVNIK
- K.18 ODOŽIŠČE ZA SMUČI
- K.19 GARAZA

TLORIS KLETI